


LOTS 8 AND 9 ENLARGEMENT

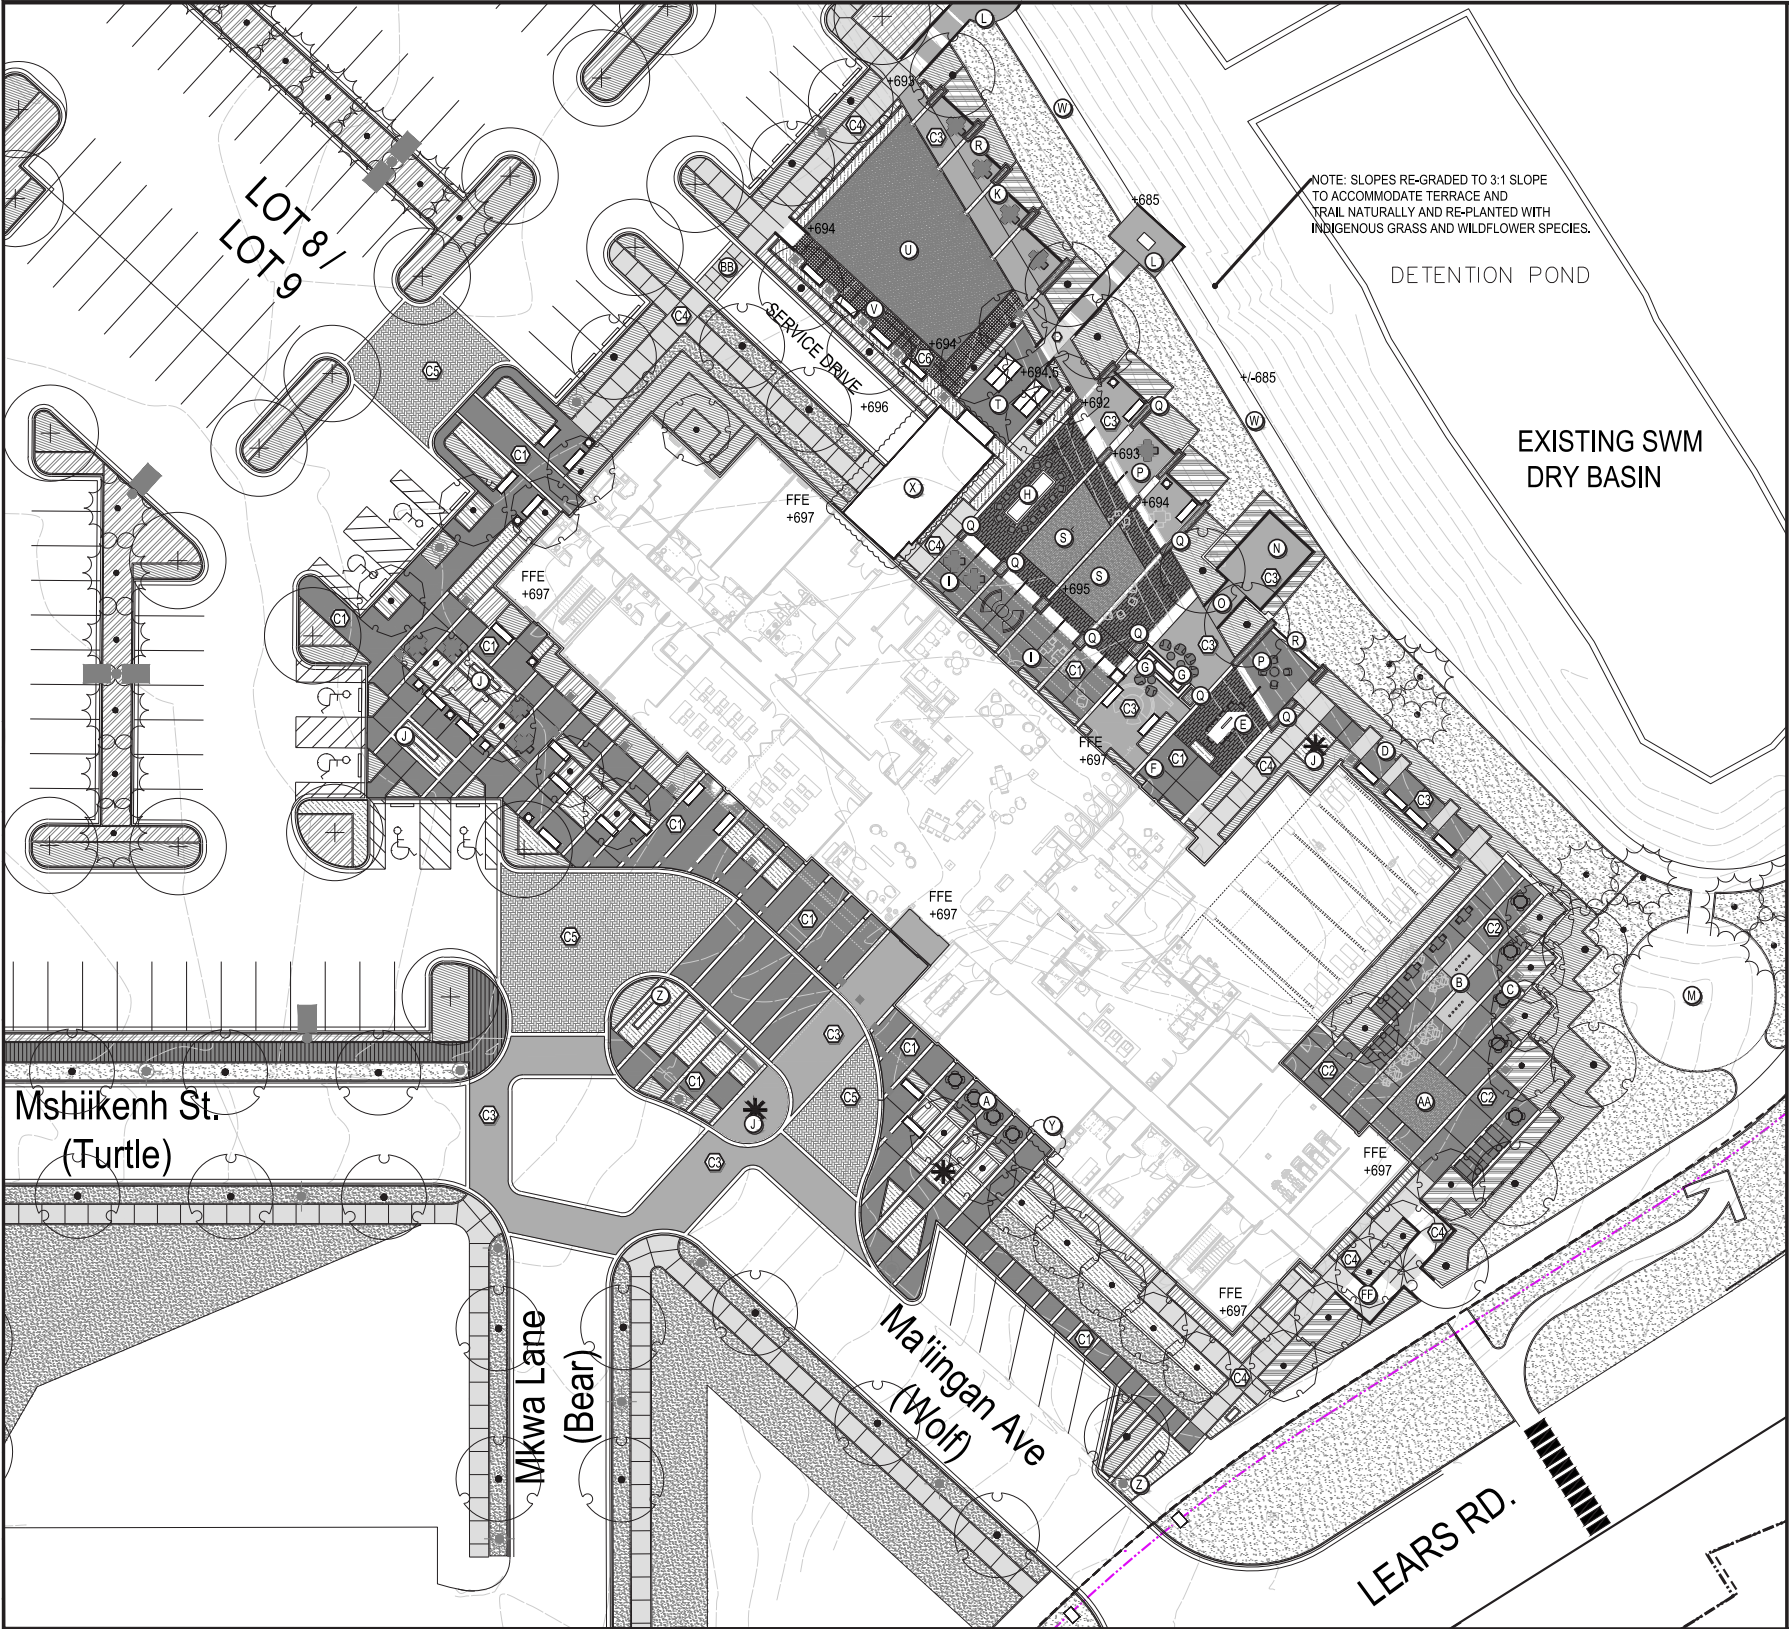

**LEGEND:**

- A OUTDOOR PATIO WITH MOVABLE TABLES AND CHAIRS FOR CHILDREN'S ACTIVITIES RELATED TO INTERIOR KIDS ZONE AND ARCADE SPACE.
- B POP JET ACCENT FOUNTAINS WITH INTEGRATED NOZZLE, DRAINS AND LIGHTING CALIBRATED TO MUSIC
- C LARGE MOVABLE TABLES, CHAIRS AND UMBRELLAS ALONG FOUNTAIN AND OVERLOOKING THE VALLEY
- D WALKWAY PROMENADE AND BENCH OVERLOOK FROM POOL DECK TO MAIN COURTYARD
- E OUTDOOR DINING ROOM AREA FOR LARGE GROUPS
- F OUTDOOR CONFERENCE ROOM AT GENERAL MANAGER'S OFFICE
- G OUTDOOR LIVING ROOMS AT DOUBLE-SIDED FIREPLACE (UNDER CANOPY AND OPEN PLAZA BOTH)
- H LARGE OUTDOOR FIREPIT
- I UPPER VERANDA OF PORCH' OVERLOOKING MAIN TERRACE TWO STEPS BELOW (DINING / LOUNGING)
- J PUBLIC ART LOCATIONS
- K OVERLOOK GAMING TABLE TERRACE NOOKS WITH STONE RETAINING WALL EXTENDING TO NEW 3:1 SLOPE BELOW (4 TOTAL)
- L TRAIL GATHERING/SEATING NODES (2 TOTAL ON WEST SIDE OF SWM AREA)
- M FUTURE ACTIVITY/DISCOVERY NODE OPPORTUNITY AREA (TO BE FURTHER DEFINED AND DESIGNED IN FUTURE BY CLIENT GROUP)
- N TREEHOUSE CONFERENCE ROOM/DINING ROOM (POTENTIAL FOR LOWER TRAIL TO GO UNDER TO A LOWER LEVEL ROOM AS WELL IF DESIGNED AS TWO-STORY TREEHOUSE)
- O "THE BRIDGE RAMP" (5% MAXIMUM SLOPE UP FOR ADA ACCESSIBILITY)
- P "BREAK-OUT" OVERLOOK TERRACES AT 1' STEPPED INTERVALS WITH STONE RETAINING WALL EXTENDING TO NEW 3:1 SLOPE BELOW (4 TOTAL)
- Q 2' WIDE STONE WALLS WITH INTEGRATED SEASONAL PLANTERS INSERTED WITHIN
- R DECORATIVE RAILING WITH WOODLAND BRANCHING MOTIF INSTALLED BETWEEN STONE WALLS
- S FLEX-USE NATURAL TURF GARDEN TERRACE (INTENDED TO USE PUTTING GREEN TURF OR EQUAL)
- T OUTDOOR TABLE TENNIS / FOOSBALL AREA
- U FLEX-USE NATURAL TURF PLAY LAWN (INTENDED TO USE PUTTING GREEN TURF OR EQUAL)
- V GARDEN PAVER WALKWAY AND BENCH SEATING PADS (WITH 3' TO 4' WIDE TURF BETWEEN CAST STONE PAVERS)
- W NEW 5' - 6' WIDE SWM WALKING TRAIL INTERNAL LOOP (SET AT +EL 685.00 WITH 3:1 REGRADED SLOPES TO BOTH SIDES. ELEVATION TO BE SET AT RIM ELEVATION OF EAST SIDE OF SWM AREA)
- X SERVICE AREA SHIFTS TO THE NORTH TO ACCOMMODATE LANDSCAPE PLANTER ON SOUTHEAST SIDE OF ENCLOSURE (NOTE: INTERIOR AND EXTERIOR DOOR RELOCATION SUGGESTED TO ACCOMMODATE THIS SHIFT) (FOR CONSIDERATION BY BUILT FORM ARCHITECTURE AND CLIENT GROUP)
- Y DOOR SUGGESTED FOR DIRECT EXTERIOR ACCESS TO OUTDOOR PATIO FOR KIDS ACTIVITIES (FOR CONSIDERATION BY BUILT FORM ARCHITECTURE AND CLIENT GROUP)
- Z COURTYARD BY MARRIOTT MONUMENT ENTRY SIGNS
- AA OUTDOOR YOGA/FITNESS LAWN TO COMPLEMENT INTERIOR YOGA STUDIO AND FITNESS CENTER (INTENDED TO USE PUTTING GREEN TURF OR EQUAL)
- BB CONCRETE CROSSWALK
- CC ADIRONDACK CHAIRS AT AROUND OUTDOOR FIREPLACE
- DD SMALL BISTRO TABLES AND CHAIRS ALONG POP JET FOUNTAIN
- EE MOVABLE CHAISE LOUNGE AREAS
- FF STAIR LINK TO TRAIL

**HARDSCAPE AND LANDSCAPE LEGEND:**

TYPE: CAST STONE PLANK PAVERS (OPTION: COURTYARD BY MARRIOTT IMPRINTED, COLORED CONCRETE TYPE C1)  
COLOR: DARK EARTH TONES (TBD)  
SIZE: 3' W X 12' L X 3' D OR EQUAL  
FINISH: STRAIGHT FACE, SMOOTH SURFACE  
PATTERN: LINEAR IN PEDESTRIAN AREAS & HERRINGBONE IN VEHICULAR AREAS

TYPE: CAST STONE PLANK PAVERS (OPTION: COURTYARD BY MARRIOTT IMPRINTED, COLORED CONCRETE TYPE C2)  
COLOR: MEDIUM EARTH TONES (TBD)  
SIZE: 4' W X 18' L X 2.5' D AND/OR 6' W X 24' L X 2.5' D  
FINISH: STRAIGHT FACE, SMOOTH SURFACE

TYPE: CAST STONE PLANK PAVERS (OPTION: COURTYARD BY MARRIOTT IMPRINTED, COLORED CONCRETE TYPE C3)  
COLOR: LIGHT EARTH TONES (TBD)  
SIZE: 3' W X 12' L X 3' D OR EQUAL  
FINISH: STRAIGHT FACE TUDOR SURFACE, POSSIBLY TUMBLED FINISH  
PATTERN: LINEAR IN PEDESTRIAN AREAS & HERRINGBONE IN VEHICULAR AREAS

TYPE: CAST STONE PLANK PAVERS (OPTION: COURTYARD BY MARRIOTT IMPRINTED, COLORED CONCRETE TYPE C4)  
COLOR: NATURAL BUFF COLOR  
FINISH: BROOM FINISH PERPENDICULAR TO DIRECTION OF PEDESTRIAN TRAVEL  
PATTERN: LINEAR

TYPE: CAST STONE OR CONCRETE PAVERS (OPTION: COURTYARD BY MARRIOTT IMPRINTED, COLORED CONCRETE TYPE C5)  
COLOR: MEDIUM EARTH TONES (TBD)  
FINISH: STRAIGHT FACE TUDOR SURFACE, POSSIBLY TUMBLED FINISH  
SIZE: 3' W X 12' L X 3' D OR EQUAL  
PATTERN: HERRINGBONE IN VEHICULAR AREAS

TYPE: SQUARE CAST STONE OR CONCRETE GARDEN PAVERS  
COLOR: LIGHT EARTH TONES (TBD)  
FINISH: STRAIGHT FACE TUDOR SURFACE  
SIZE: 30" W X 30" L X 2.5" D OR EQUAL  
PATTERN: GRIDDED WITH 3" TO 4" OF TURF CONSISTENTLY SHOWING BETWEEN PAVERS.

LANDSCAPE TYPOLOGY 1  
USE: LAWN / SOD

LANDSCAPE TYPOLOGY 2  
USE: PARKING LOT ISLANDS  
TYPE: LOW GROUND COVERS / ORNAMENTAL GRASSES

LANDSCAPE TYPOLOGY 3  
USE: PUBLIC REALM PLANTING BEDS  
TYPE: LOW GROUND COVERS / ORNAMENTAL GRASSES / LOW AND MEDIUM SHRUBS

LANDSCAPE TYPOLOGY 4  
USE: SPECIALTY LANDSCAPE / FOCUS AREAS  
TYPE: ANNUALS / POPS OF COLOR / FLOWERING LOW AND MEDIUM SHRUBS

LANDSCAPE TYPOLOGY 5  
USE: SCREENING OF UTILITIES AND BACK OF HOUSE  
TYPE: LARGE (EVERGREEN) SHRUBS / HEDGE

LANDSCAPE TYPOLOGY 6  
USE: PLANTERS / SPACE DEFINITION  
TYPE: ANNUALS / POPS OF COLOR / DENSITY

TREE TYPE 1  
TYPE: DECIDUOUS SHADE TREE  
CHARACTER: DENSE CANOPY AND SHADE  
USE: PARKING LOT ISLANDS AND PERIMETER BUFFERS

TREE TYPE 2  
TYPE: DECIDUOUS SHADE TREE  
CHARACTER: OPEN CANOPY AND DAPPLIED SHADE  
USE: STREETScape / LINING

TREE TYPE 3  
USE: DECIDUOUS ORNAMENTAL TREE  
CHARACTER: SPRING FLOWERING AND/OR WINTER FRUIT/BARK VISUAL INTEREST  
USE: FOCAL POINT / POINT OF INTEREST / SPECIAL CHARACTER TO SPACE

TREE TYPE 4  
USE: EVERGREEN TREE  
USE: SCREENING / CHARACTER / PARKING LOT ISLANDS/ BUFFERS

**GENERAL NOTES**

SEE CIVIL ENGINEERING PLANS FOR FINAL SITE GRADING. GRADING IS SHOWN FOR GENERAL INTENT AND AESTHETIC PURPOSES ONLY.

